


9050 BUCHANAN FLOOR PLAN

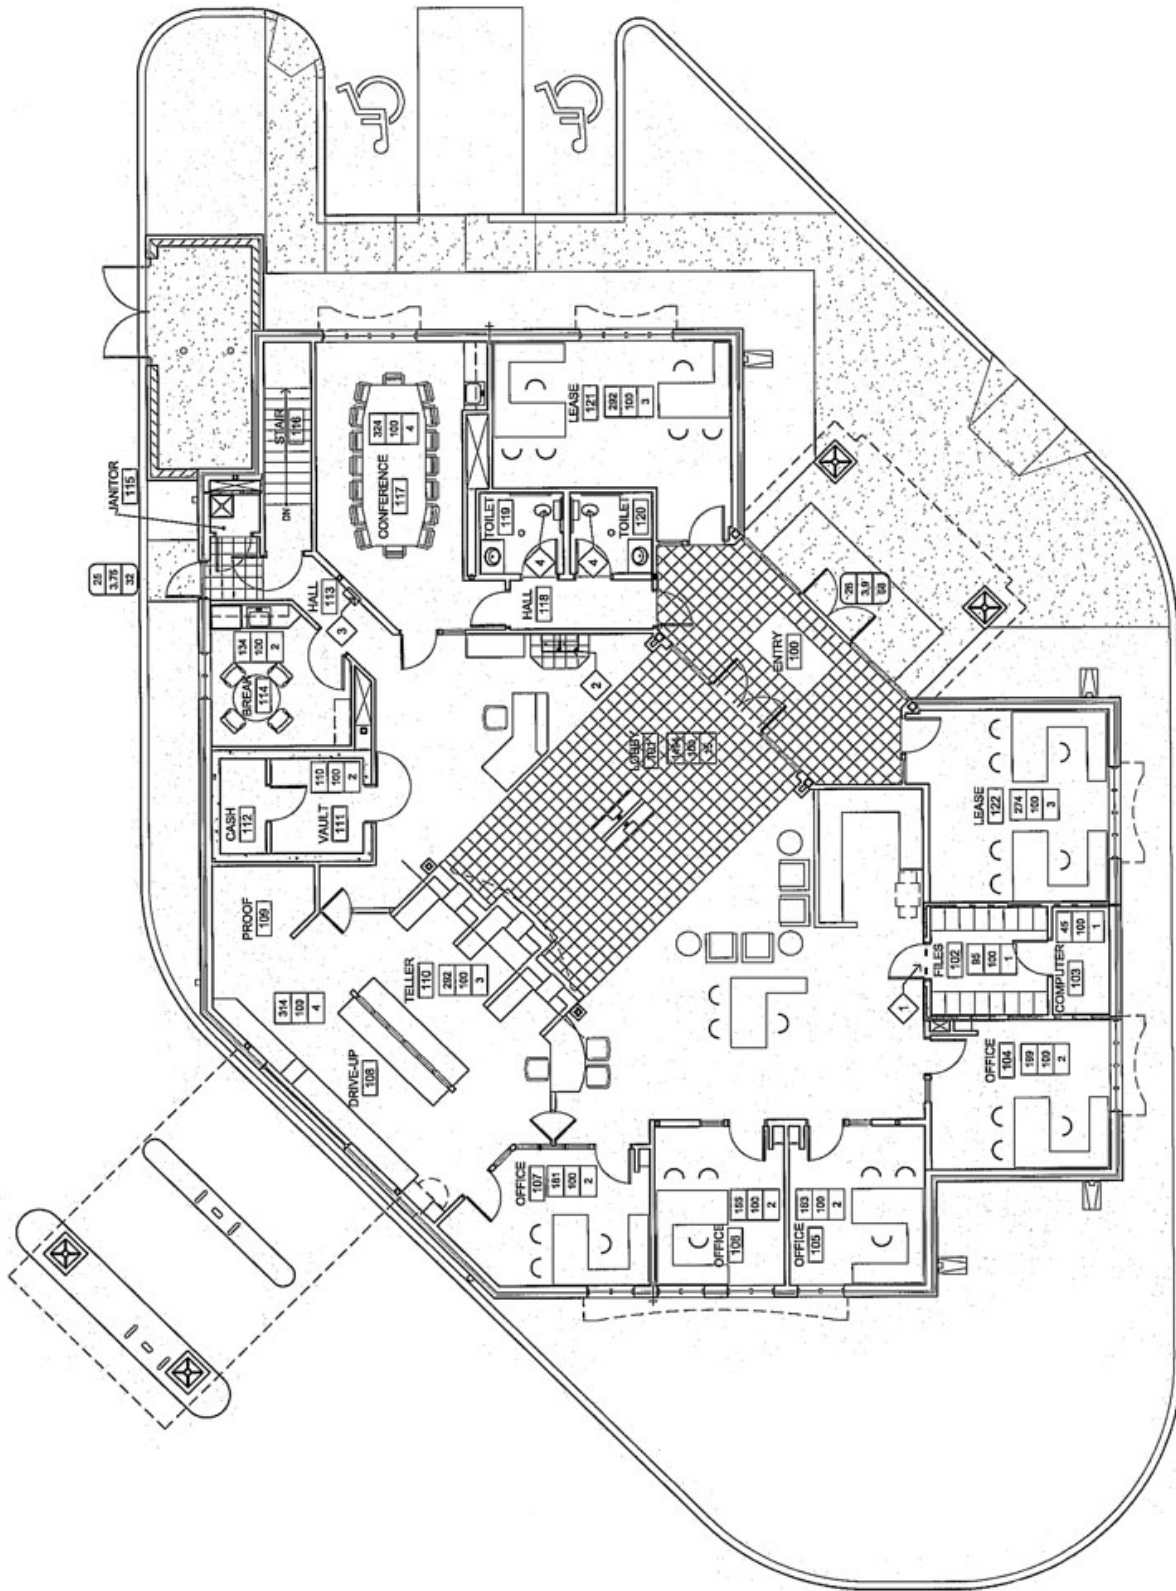

1 MAIN FLOOR PLAN
SCALE: 1/8" = 1'-0"



TURLEY
MARTIN
TUCKER

9050 BUCHANAN AERIAL



TURLEY
MARTIN
TUCKER